



PLOT - Q 1

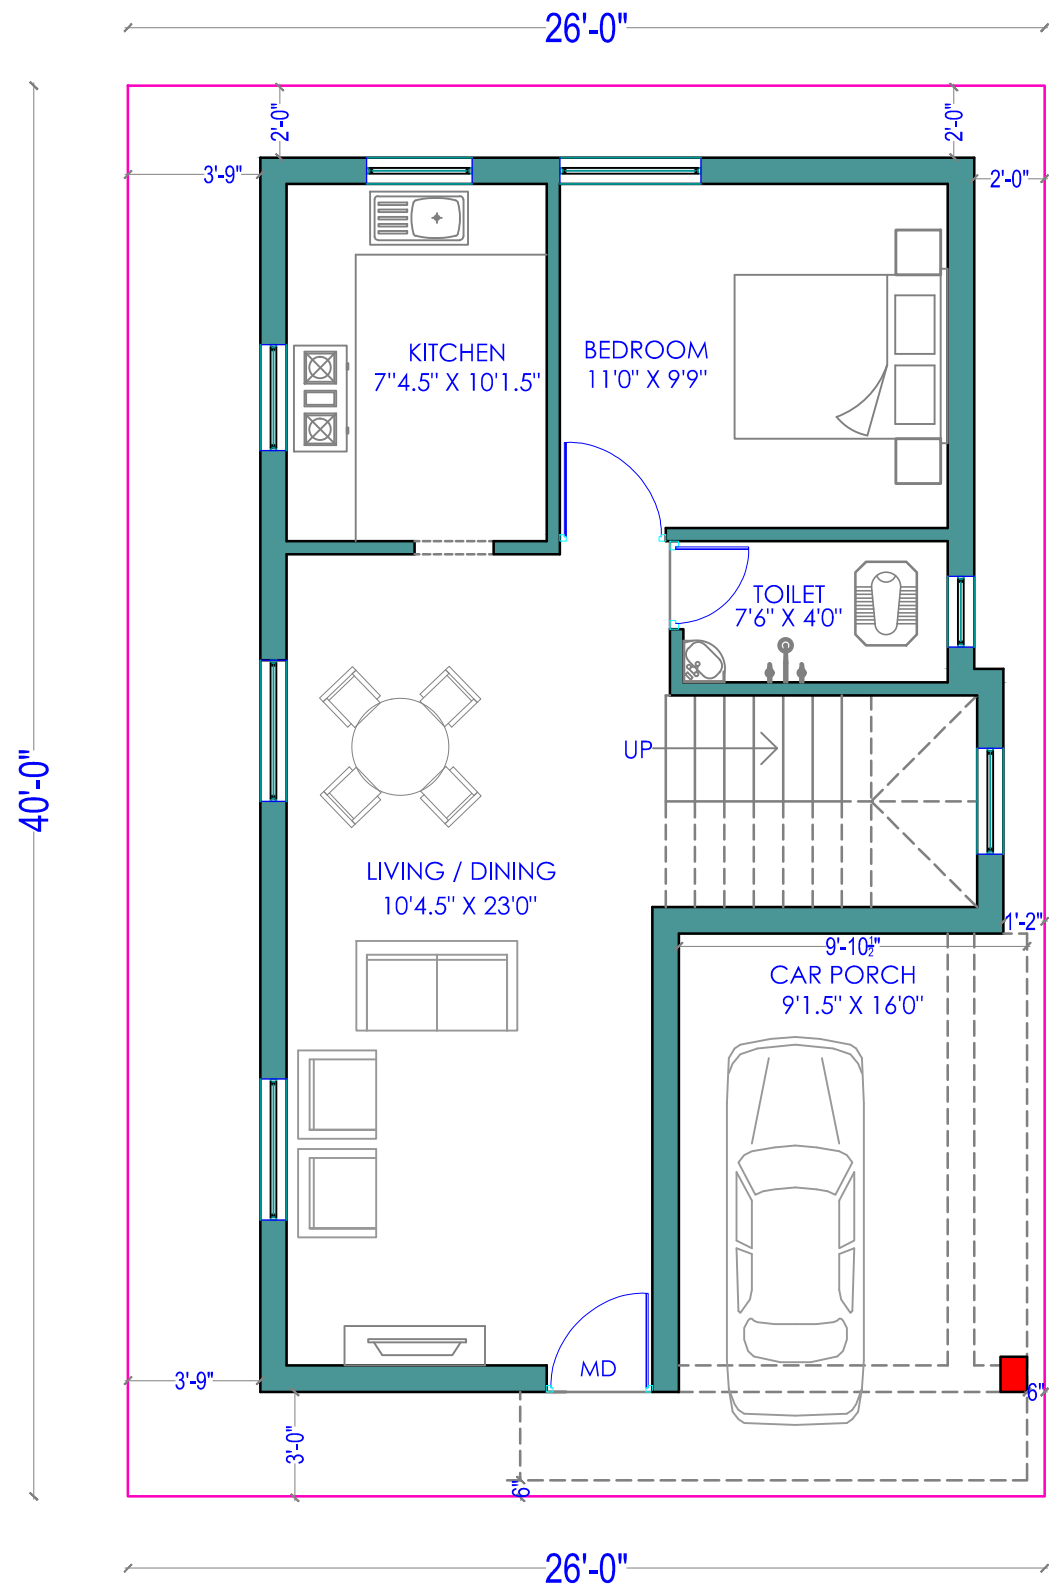

GROUND FLOOR

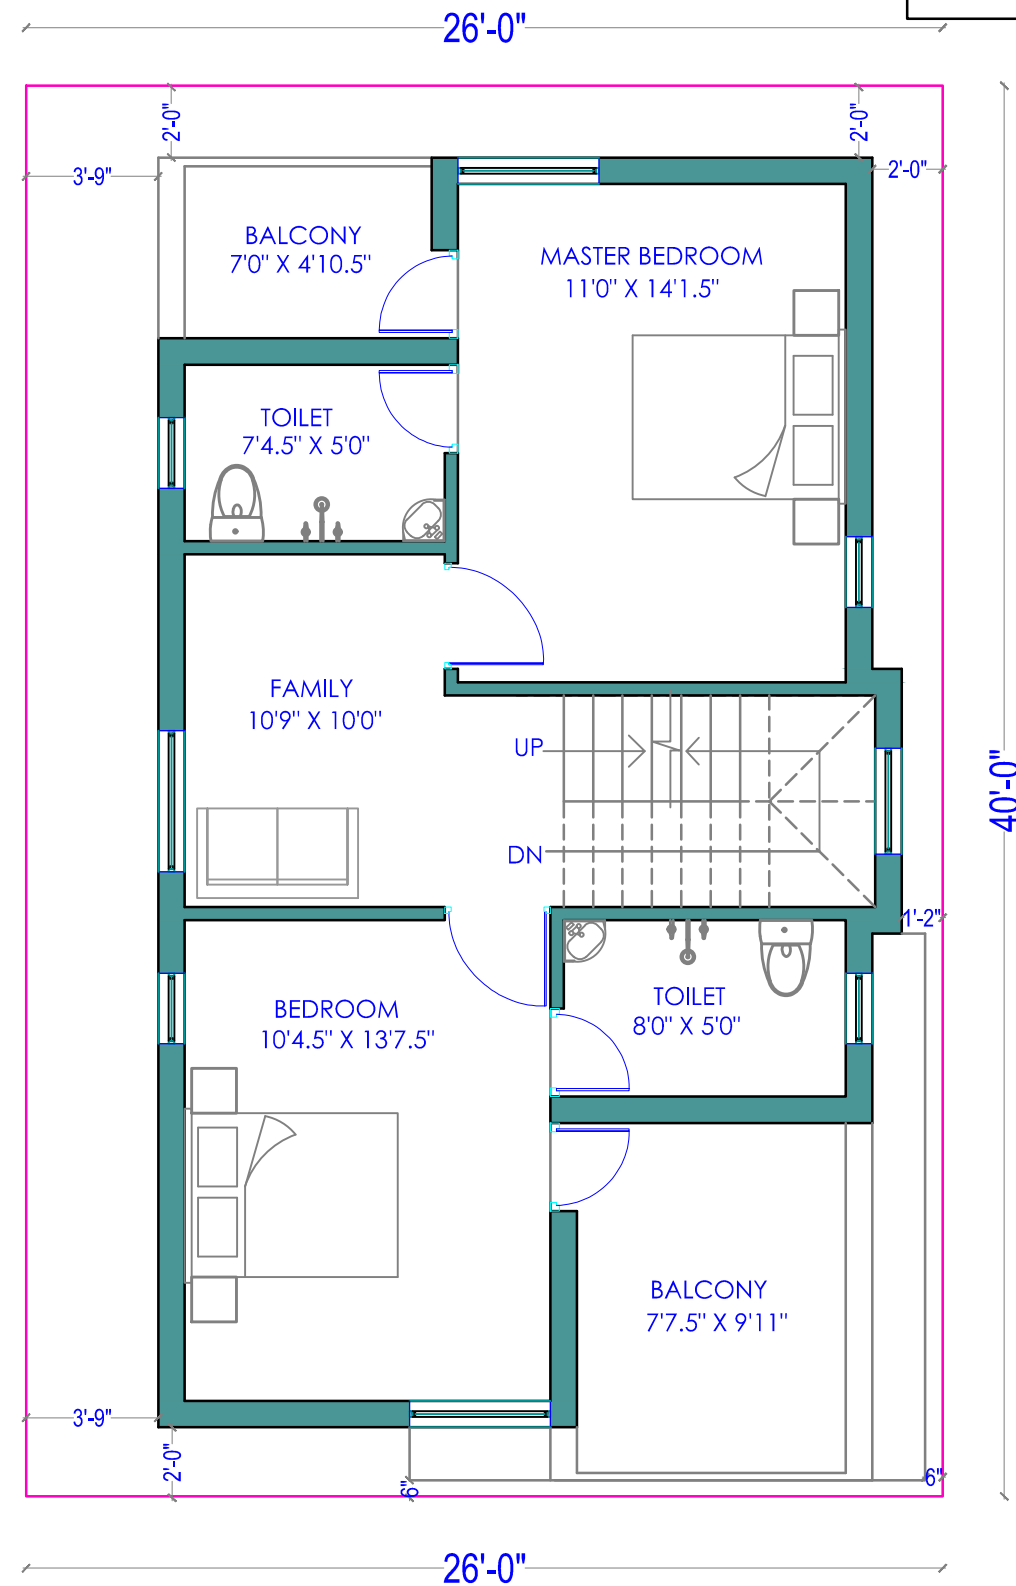

FIRST FLOOR

R O A D

R O A D

SITE AREA - 1015 SQ.FT

	<p>PROJECT: PROPOSED VILLA DEVELOPMENT AT MAPEDU, CHENNAI</p>	<p>BUILT UP AREA: GROUND FLOOR AREA- 762 SQ.FT FIRST FLOOR AREA- 749 SQ.FT HEADROOM AREA- 101 SQ.FT TOATAL AREA - 1612 SQ.FT</p>	<p>TITLE: GROUND & 1ST FLOOR SCHEME</p>	<p>architecture interiors infrastructure R.Sabrish, M.Arch(gsa,uk),mcoa Plot no - 1&2, Sridevi complex, Madambakkam road, Rajakilpakkam, E.Tambaram, Chennai- 73. Ph- 9500017862</p>
	<p>ENGINEER/BUILDER: M/S. RAMANA FOUNDATION</p>	<p>DRN BY - CHARUMATHI.R CHD BY - SABRISH.R</p>	<p>REV - R0 DWG NO - 01</p>	